



AUTO 3AT 800 – Front Only – 34X48

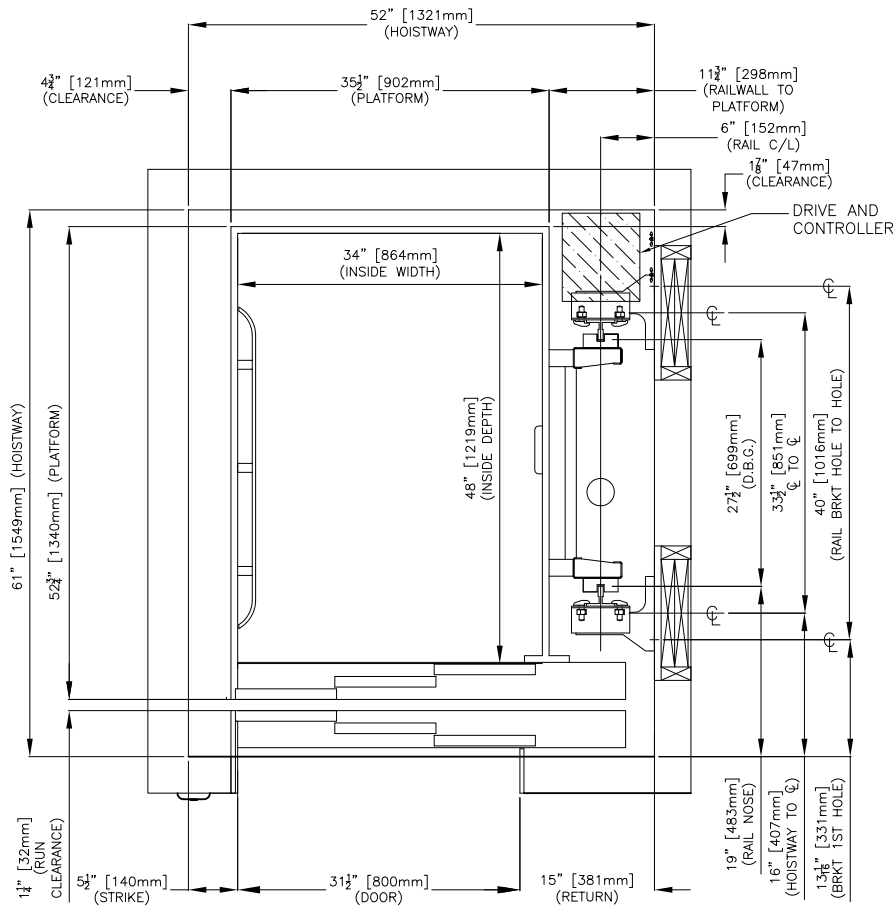

LEFT HAND

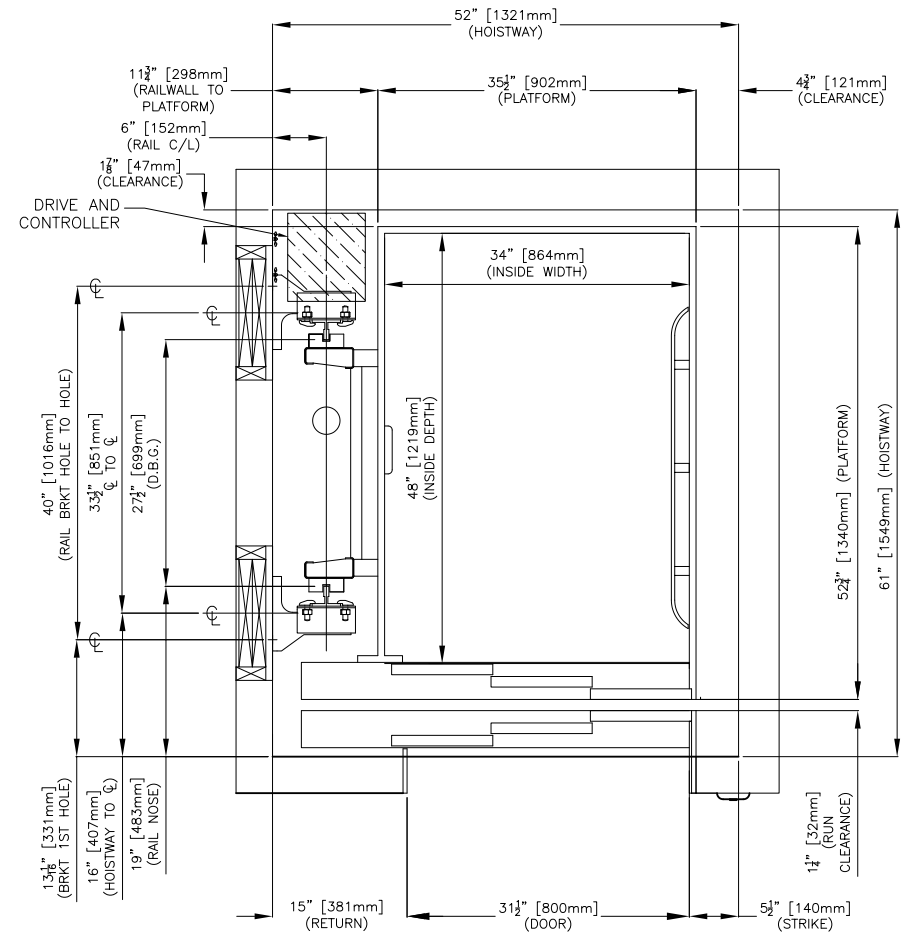

RIGHT HAND

PROJECT NAME:	XXXXX	DRAWN BY: XX
PROJECT NUMBER	XXXXX	CHECKED BY: XX
LOCATION	XXXXX	DATE:
ELEVATOR COMPANY	XXXXX	XXXXX
GENERAL CONTRACTOR	XXXXX	SCALE: NTS REV: X
ARCHITECT	XXXXX	SHEET: S1-P1/1
DRAWING:	AUTO 3AT 800 – Front – 34x48	