



# AUTO 2AT – Front Only – 42X46 min. MRL

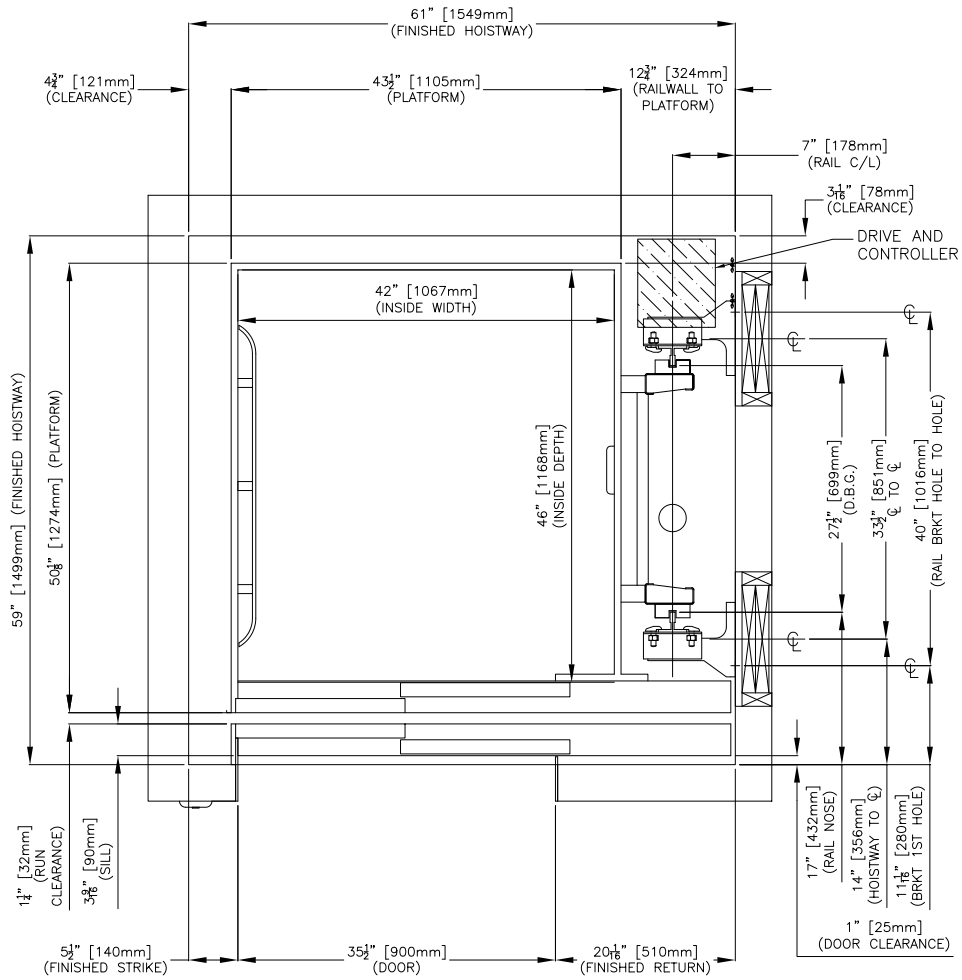

LEFT HAND

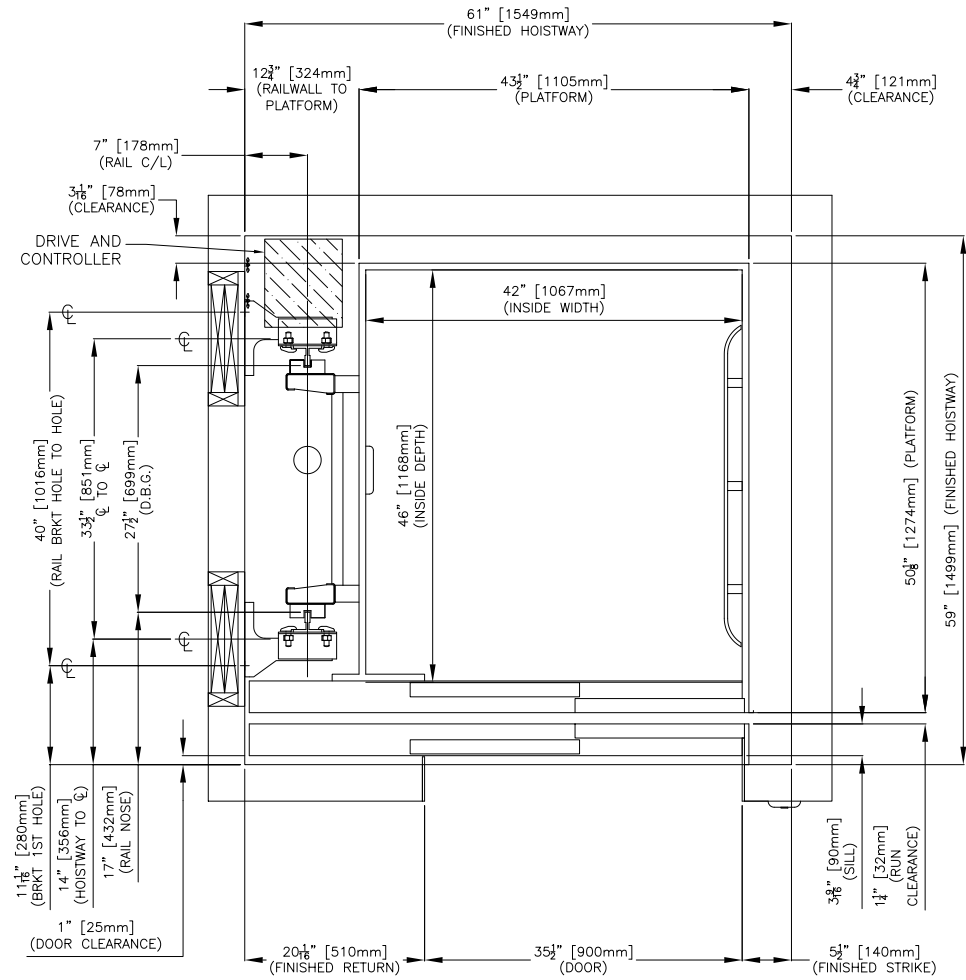

RIGHT HAND

PROJECT NAME:	XXXXX	DRAWN BY: XX
PROJECT NUMBER	XXXXX	CHECKED BY: XX
LOCATION	XXXXX	DATE:
ELEVATOR COMPANY	XXXXX	XXXXX
GENERAL CONTRACTOR	XXXXX	SCALE: NTS REV: X
ARCHITECT	XXXXX	SHEET: S1-P1/1

DRAWING: AUTO 2AT – 42x46 minimum MRL