



# AUTO 3AT – Front & Rear – 42X50 MRL

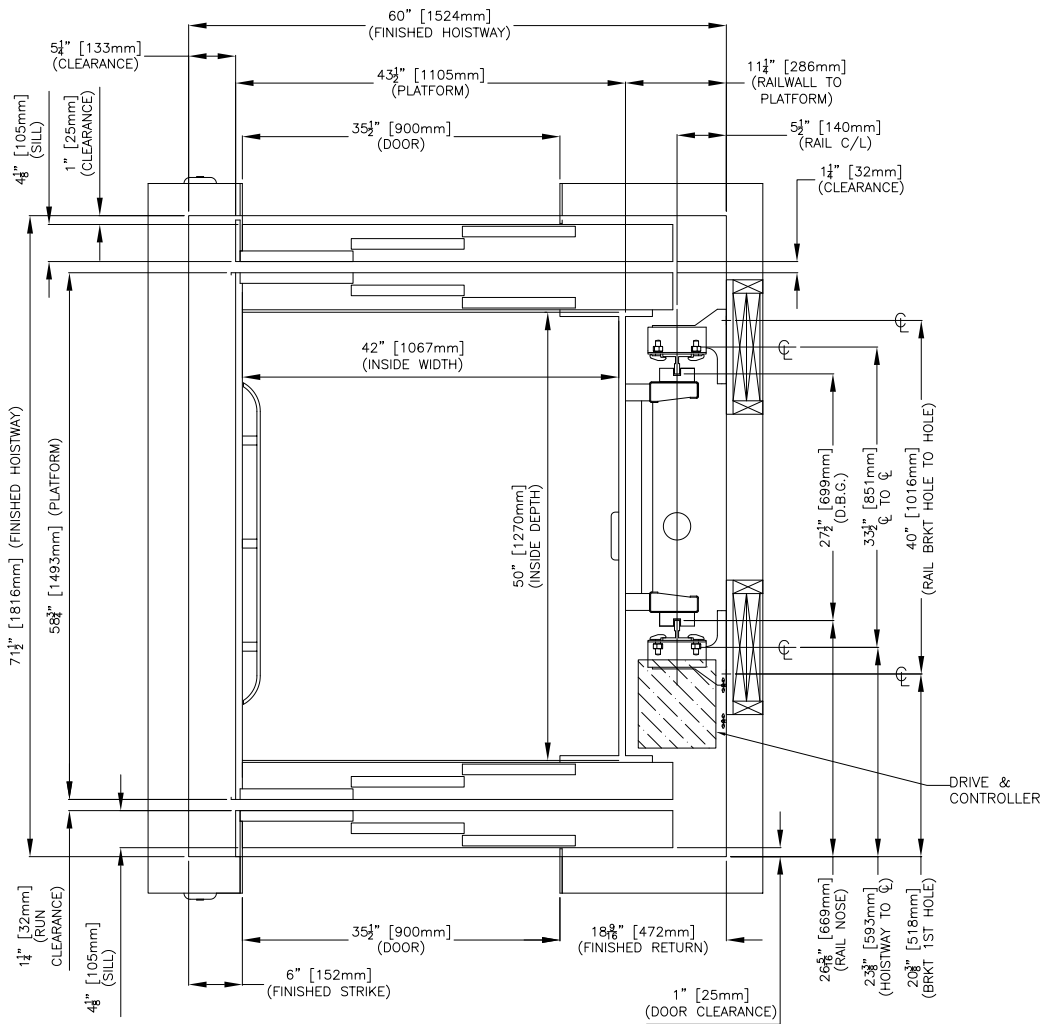

LEFT HAND

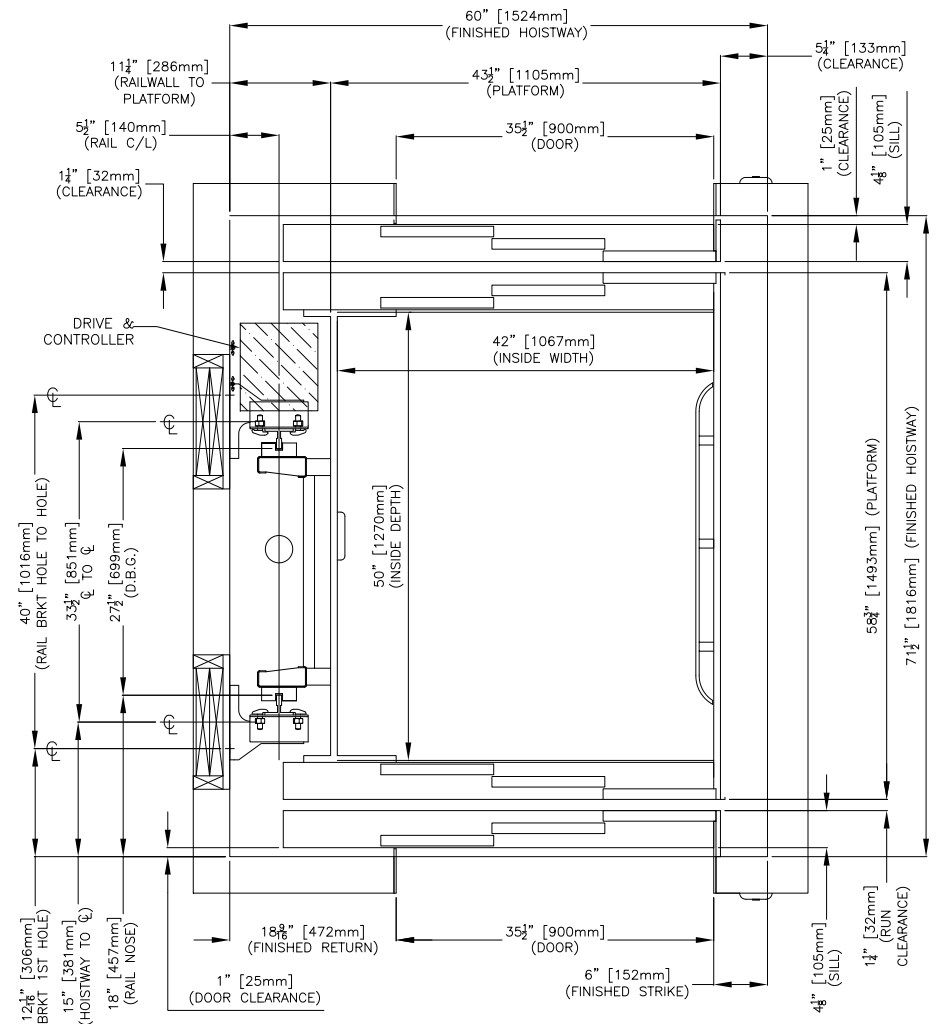

RIGHT HAND

|                    |                                   |                   |
|--------------------|-----------------------------------|-------------------|
| PROJECT NAME:      | XXXXX                             | DRAWN BY: XX      |
| PROJECT NUMBER     | XXXXX                             | CHECKED BY: XX    |
| LOCATION           | XXXXX                             | DATE:             |
| ELEVATOR COMPANY   | XXXXX                             | XXXXX             |
| GENERAL CONTRACTOR | XXXXX                             | SCALE: NTS/REV: X |
| ARCHITECT          | XXXXX                             | SHEET: S1-P1/1    |
| DRAWING:           | AUTO 3AT – Front&Rear – 42x50 MRL |                   |